
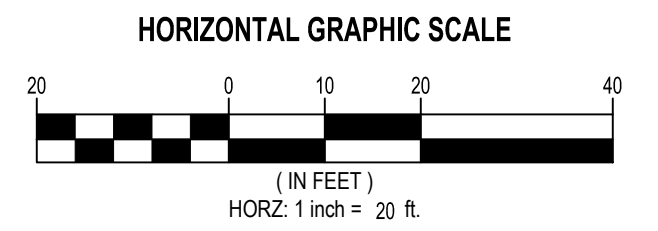


811
 Know what's below.
 Call before you dig.

CALL BLUESTAKES
 @ 811 AT LEAST 48 HOURS
 PRIOR TO THE
 COMMENCEMENT OF ANY
 CONSTRUCTION.

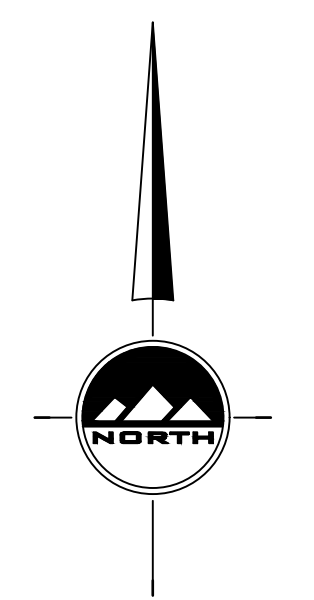

EN SIGN
 THE STANDARD IN ENGINEERING

RICHFIELD
 225 N. 100 E.
 Richfield, UT 84701
 Phone: 435.896.2983

LAYTON
 Phone: 801.547.1100

TOOELE
 Phone: 435.843.3590


CEDAR CITY
 Phone: 435.865.1453

SALT LAKE CITY
 Phone: 801.255.0529

WWW.ENSIGNENG.COM

FOR:
 PROVO SCHOOL DISTRICT
 200 WEST 940 NORTH
 PROVO, UTAH 84604

CONTACT:
 MARK WHEELER
 PHONE: 801-360-5737

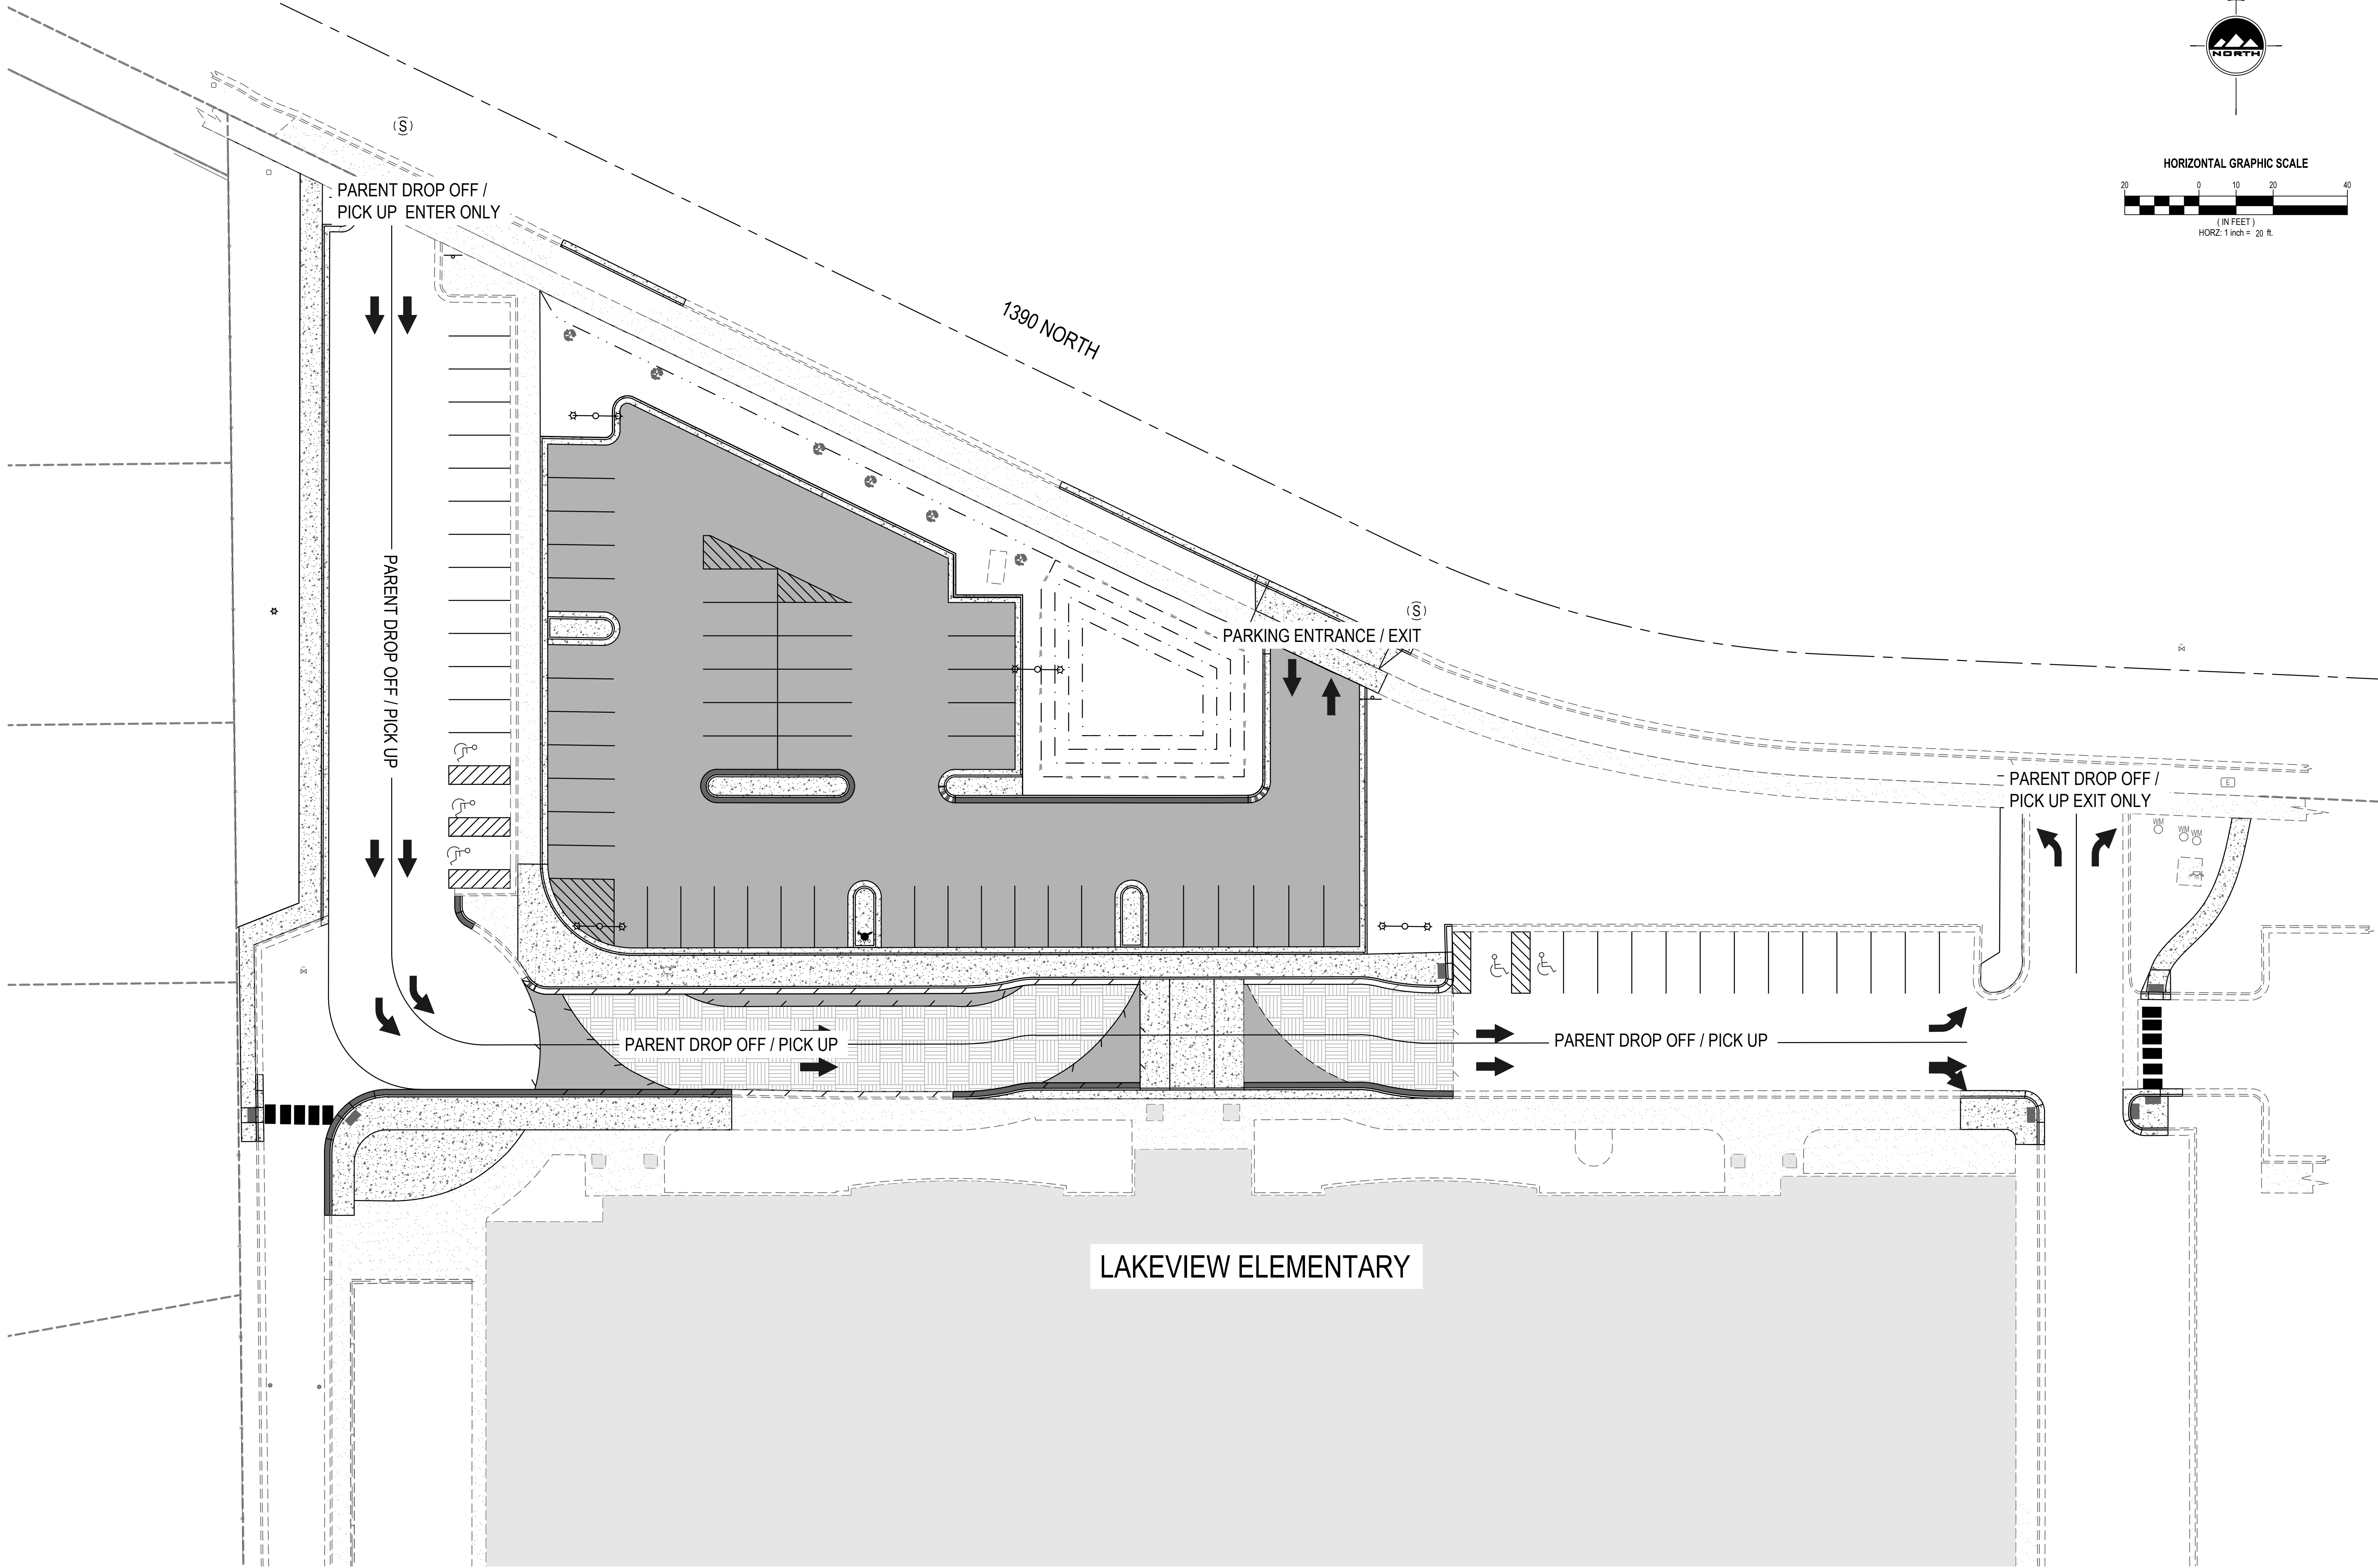

**LAKEVIEW ELEMENTARY SCHOOL
 IMPROVEMENT PROJECT**

PROVO, UTAH

DROP OFF PLAN

PROJECT NUMBER: 5133AME PRINT DATE: 04/11/19
 DRAWN BY: K. MARCHANT CHECKED BY: K. CHAPPELL
 PROJECT MANAGER: K. CHAPPELL

C-200